



1 DECIDUOUS TREE PLANTING

SCALE: 1/8\"/>

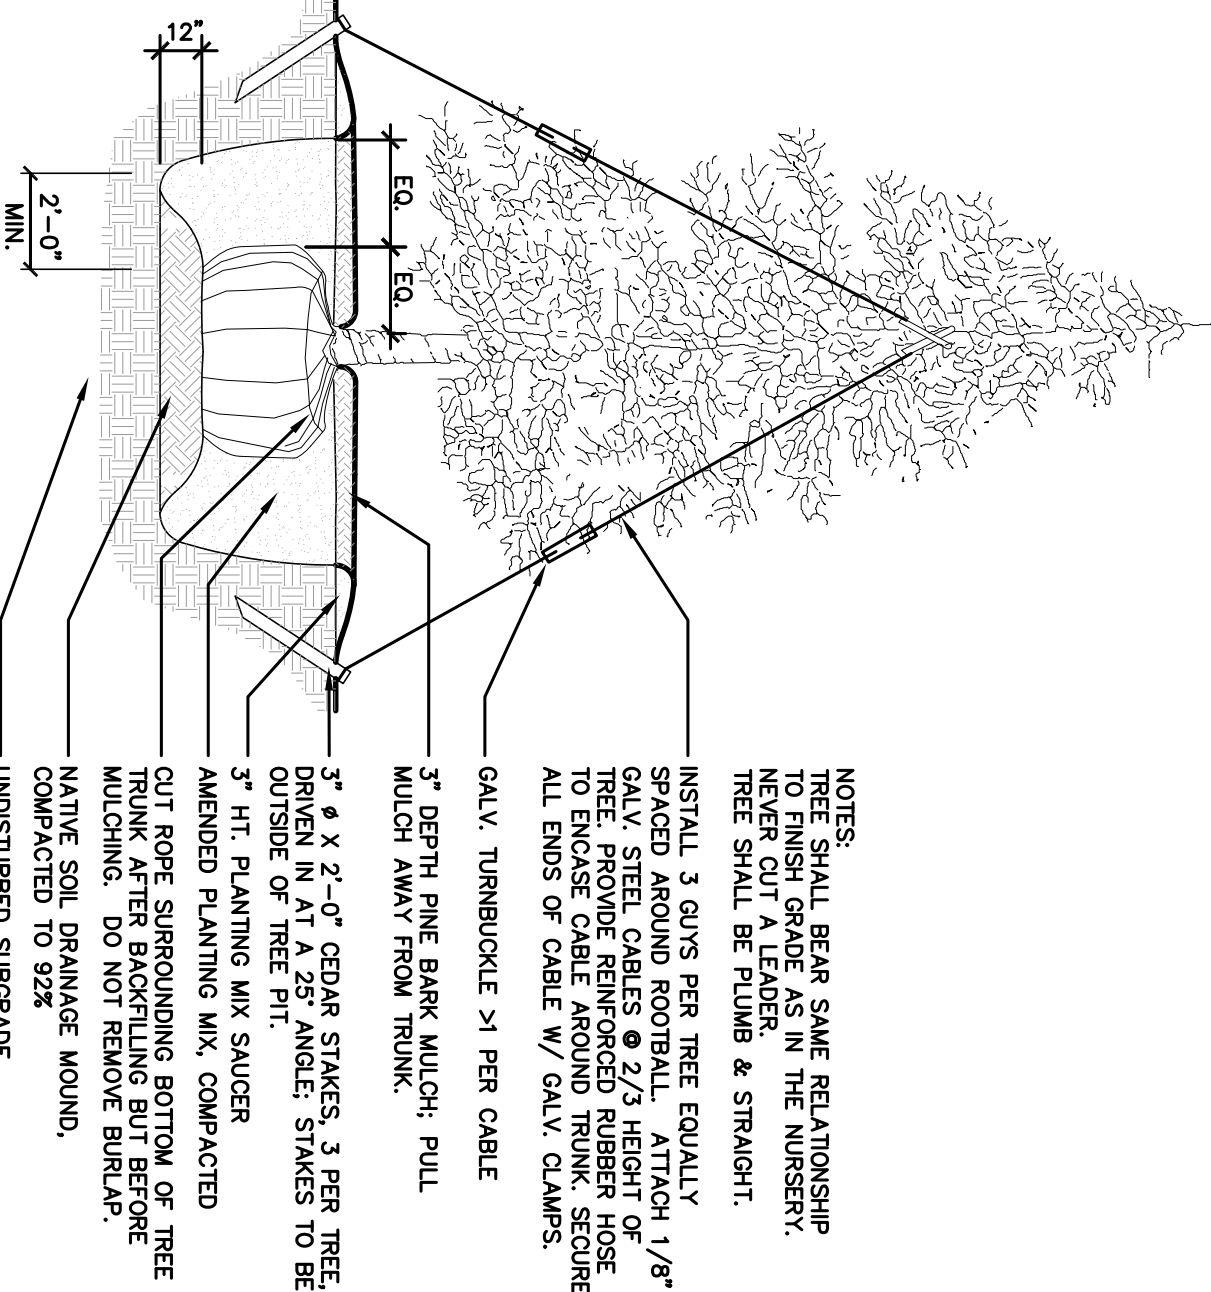


2 EVERGREEN TREE PLANTING

SCALE: 1/8\"/>

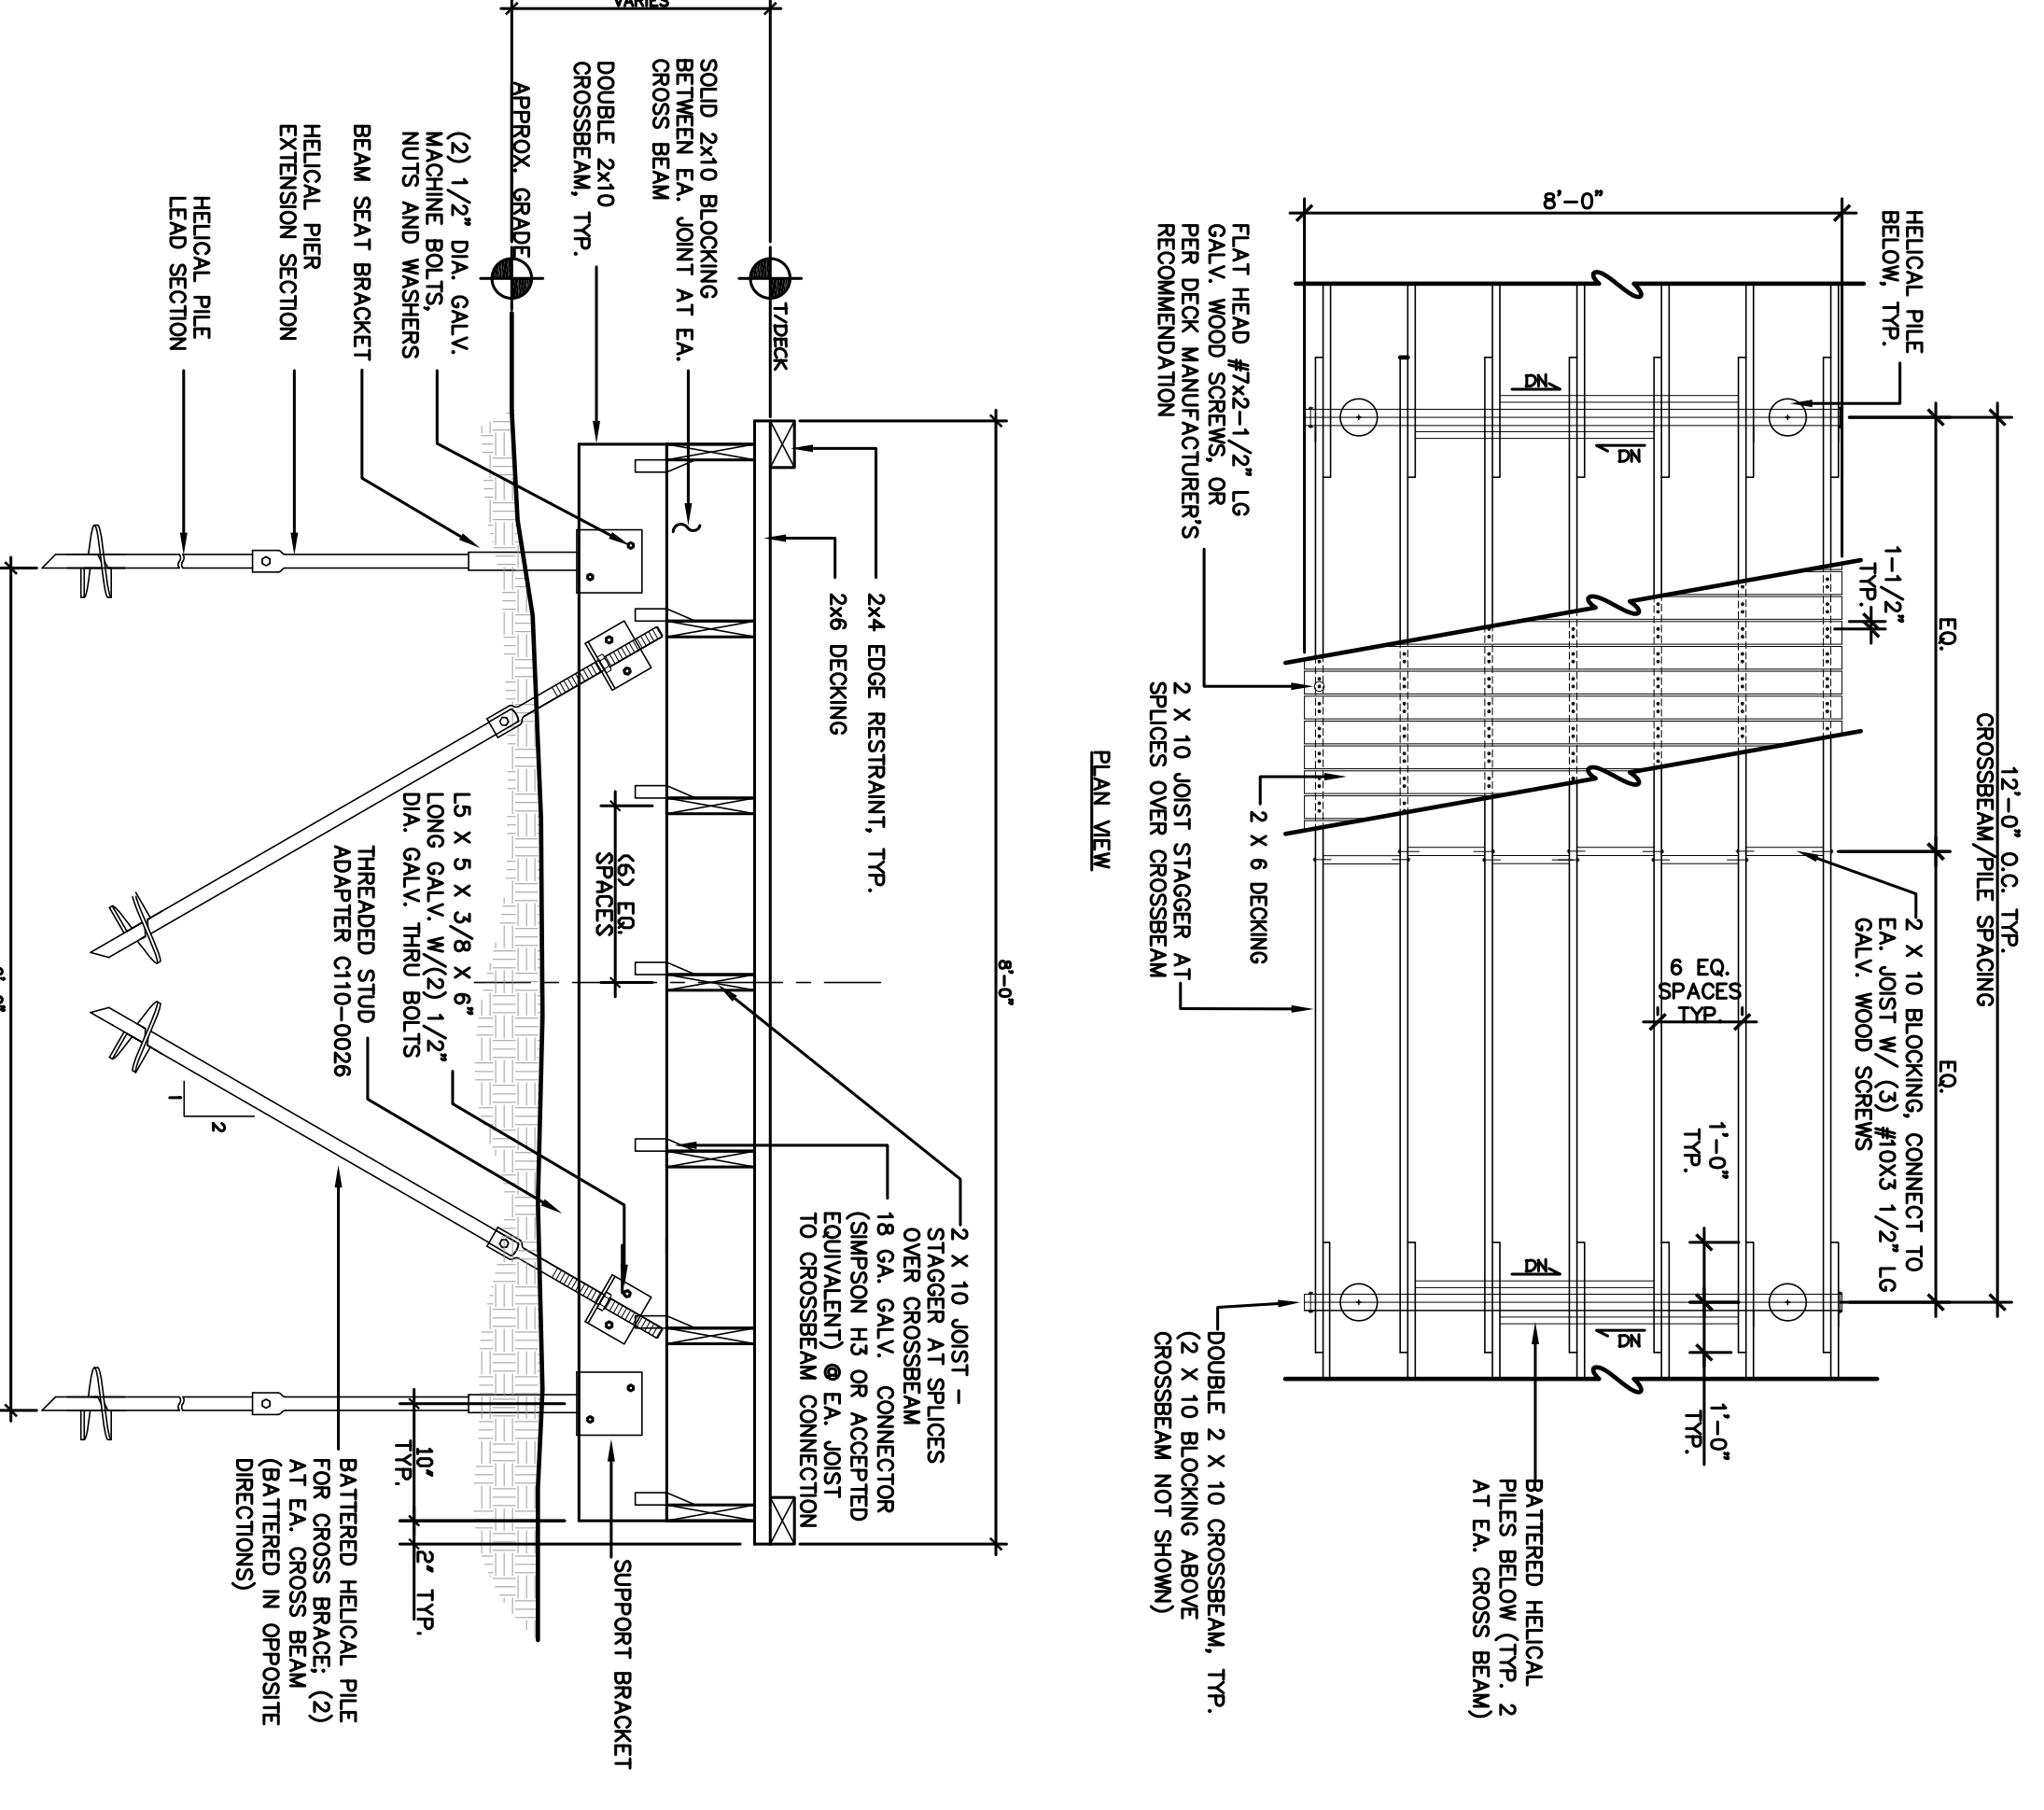


3 CART PATH BOARDWALK

SCALE: 1/8\"/>

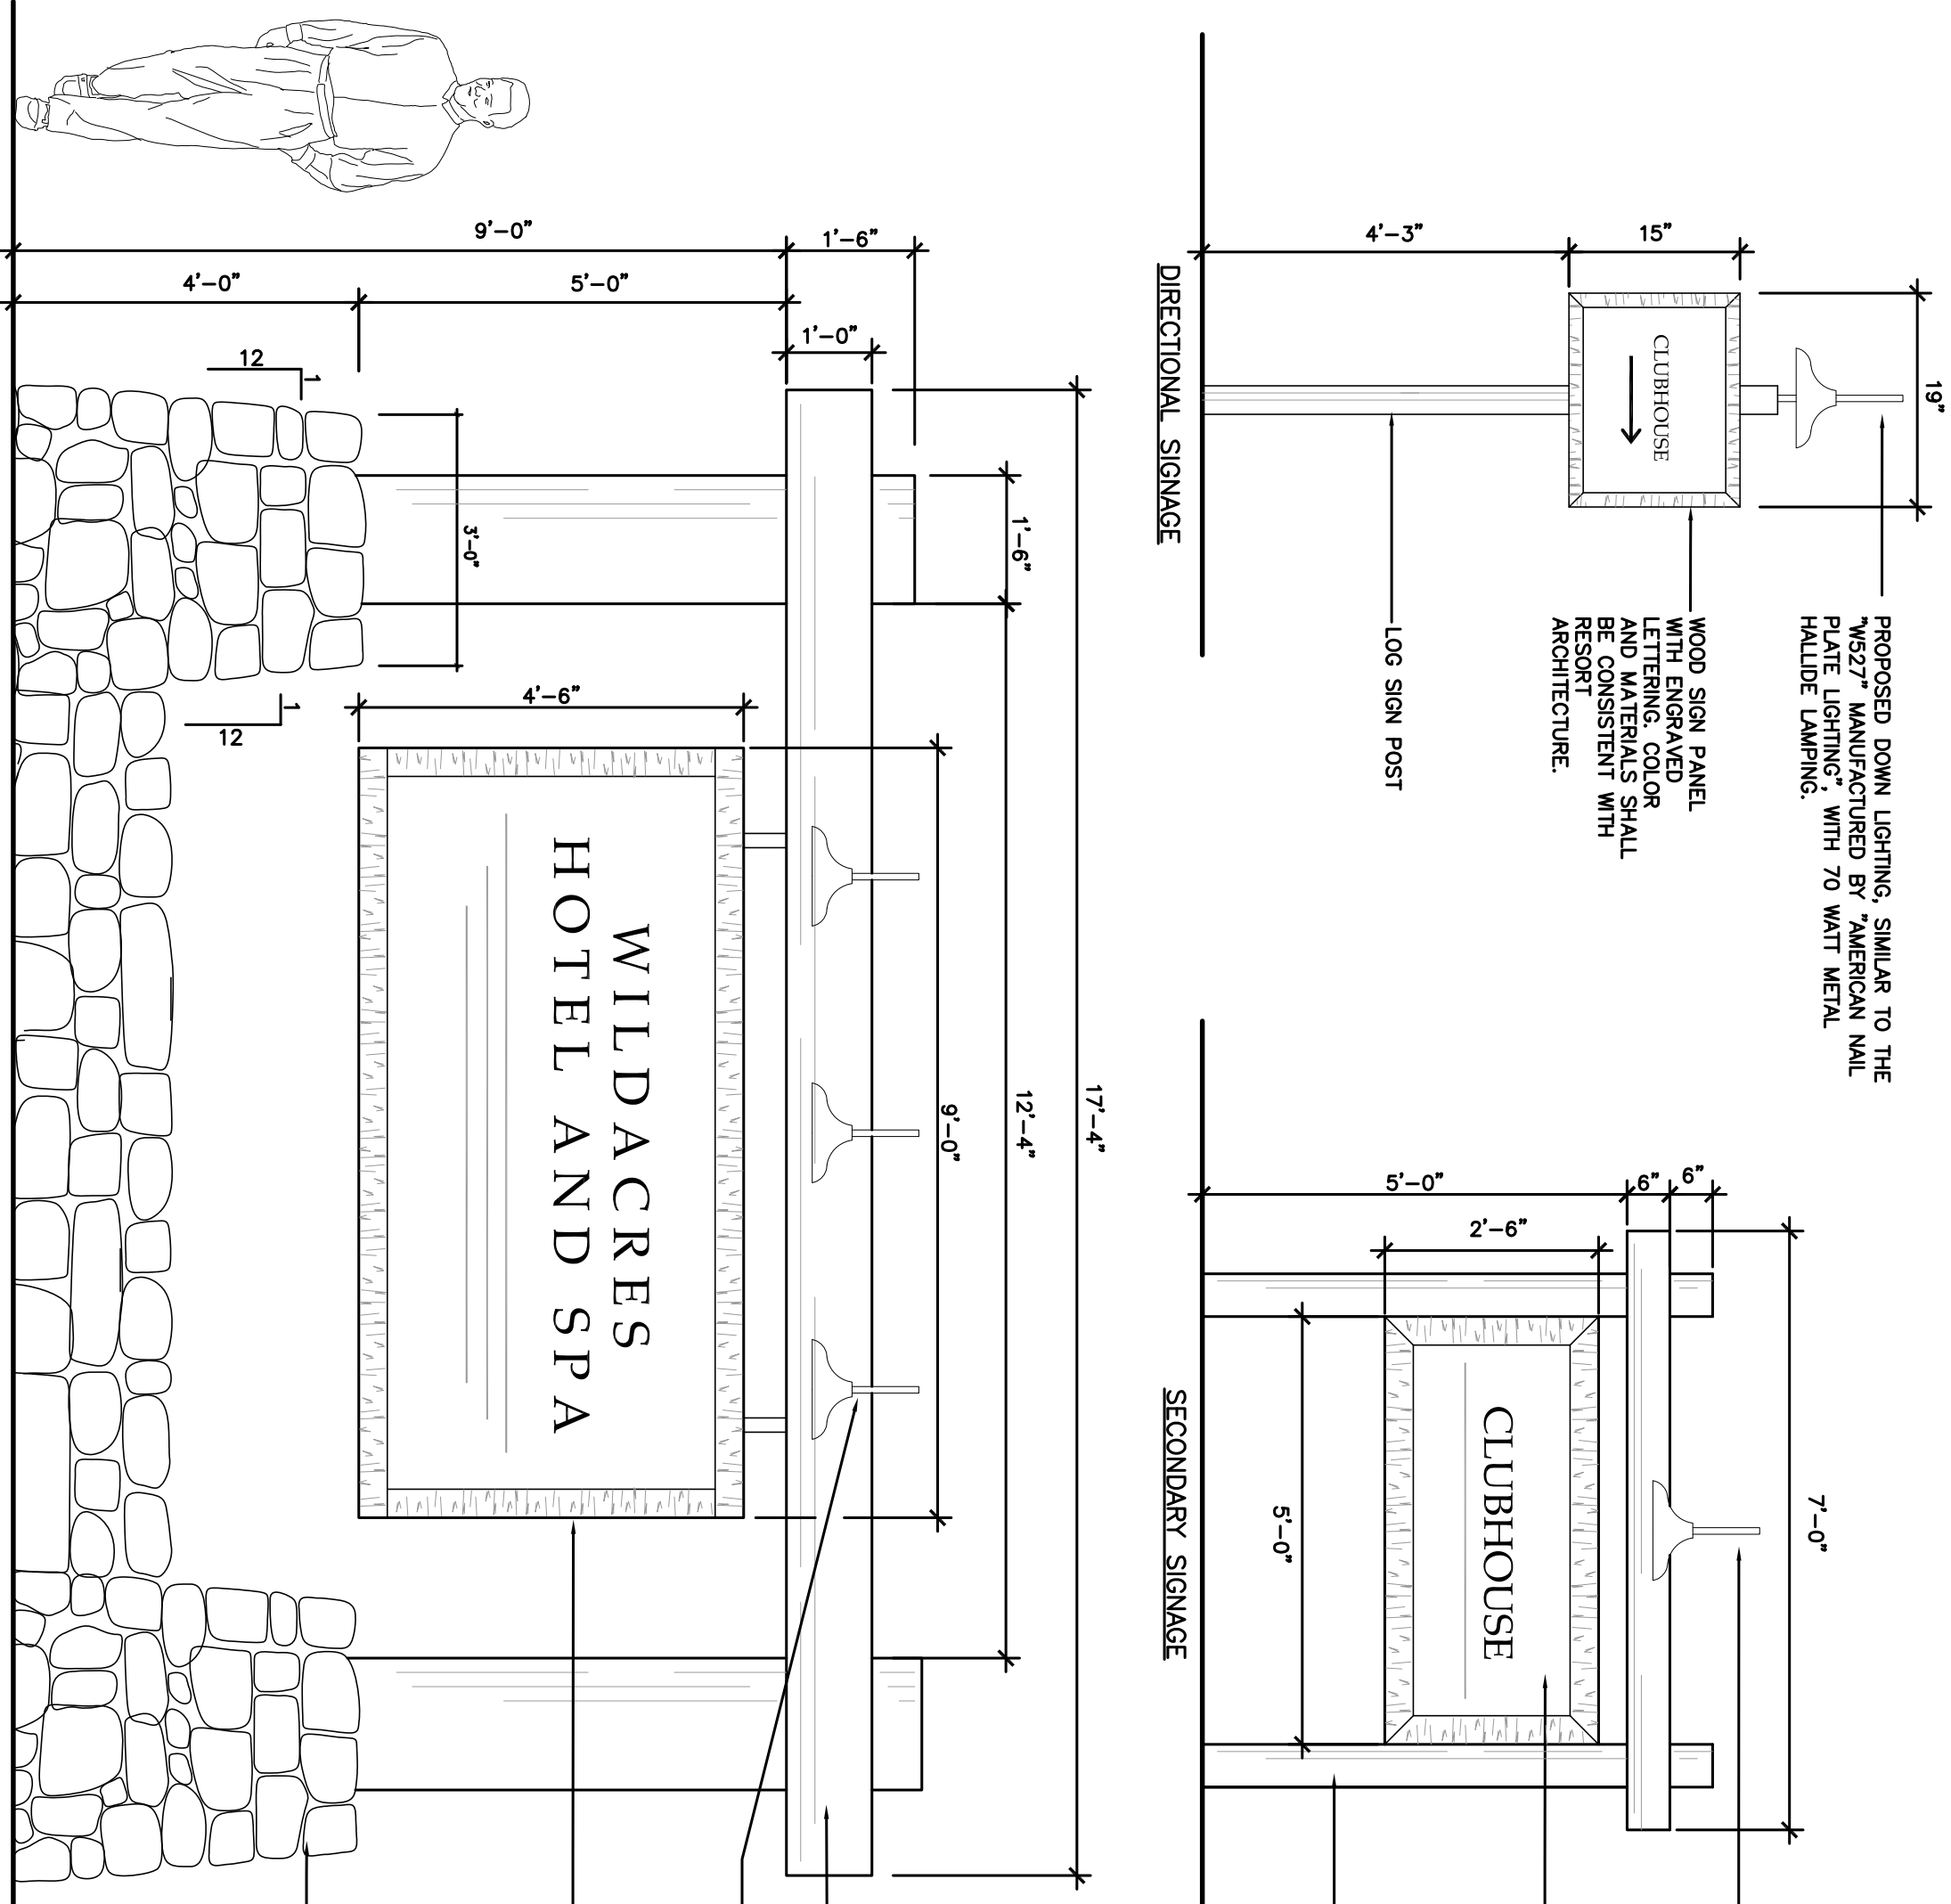

3 TYPICAL PROJECT SIGNAGE

SCALE: 1/8\"/>

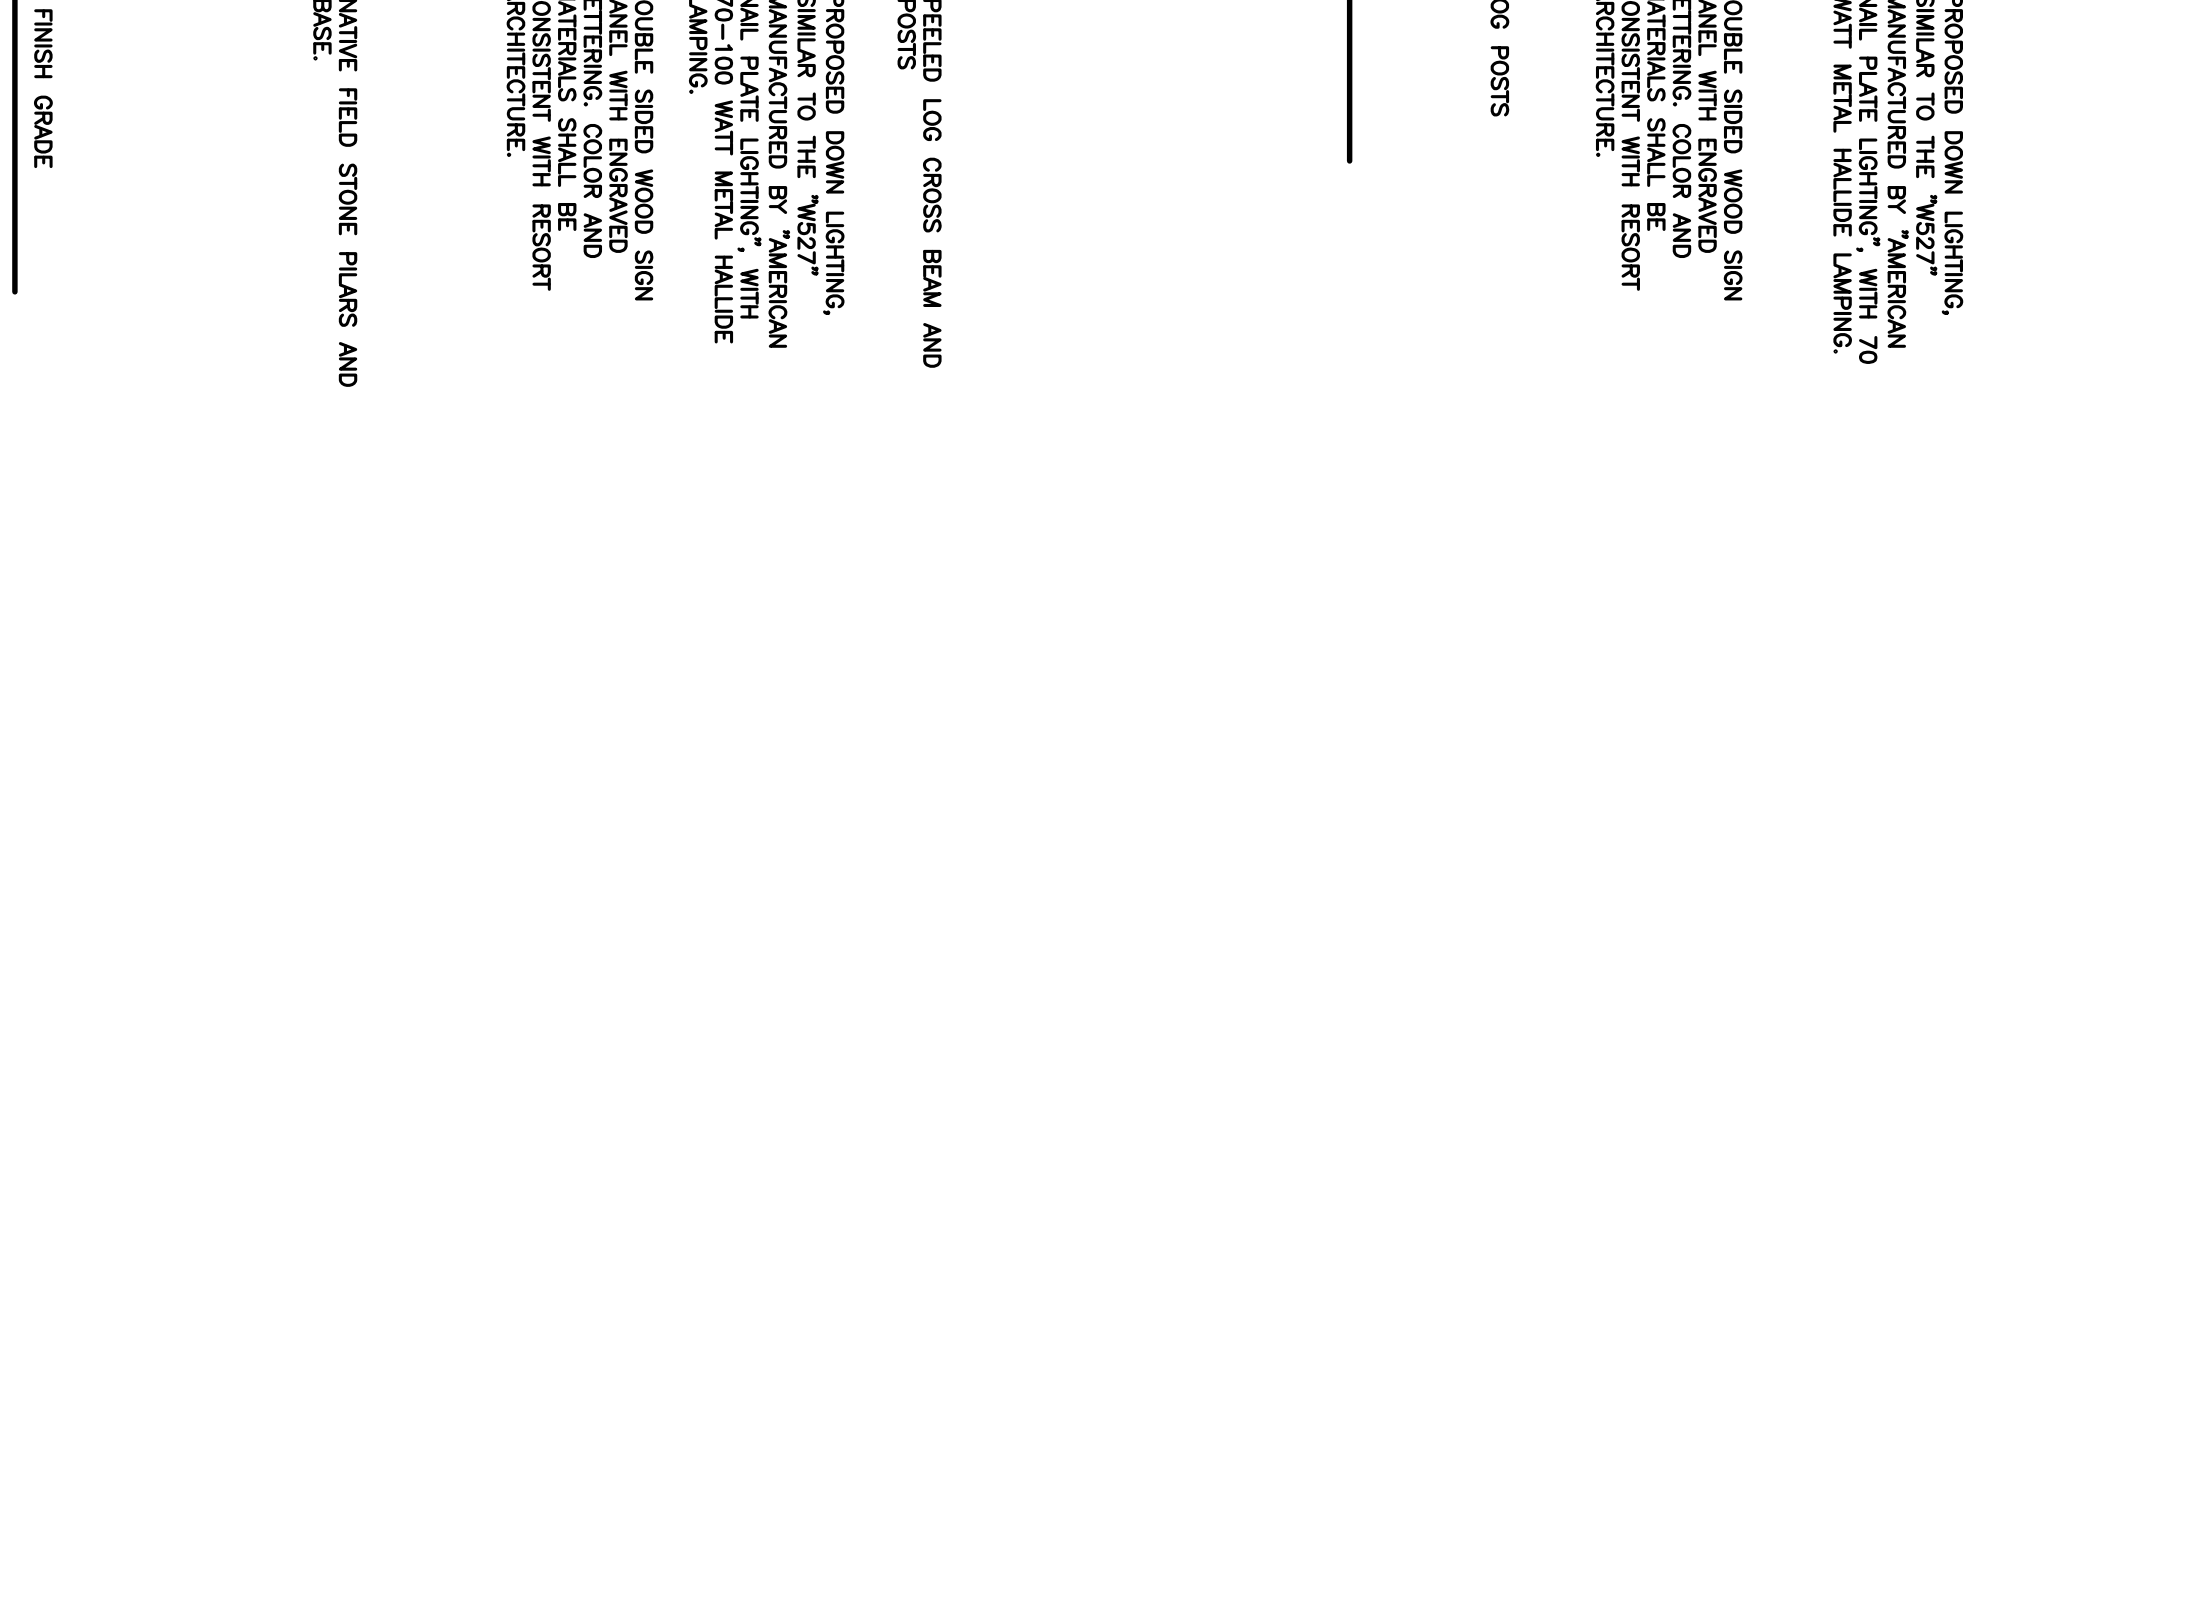

3 TYPICAL PROJECT SIGNAGE

SCALE: 1/8\"/>



the LA group
 Landscape Architecture
 and Engineering, PC
 40 Long Alley
 Saratoga Springs
 New York, 12858
 F 518-587-2180
 www.thelagroup.com

Unauthorized alteration or
 addition to this document is a
 violation of the document's
 copyright and may be a
 violation of New York State Education Law.
 © The LA Group 2010

Design: MTL/ITS
 Drawn: MTL/ITS
 Checked: KJF/SLA

FOR REGULATORY
 APPROVALS ONLY

PREPARED FOR:
 Crossroads Ventures, L.L.C.
 PO Box 267
 Mt. Tremper, NY 12457

The Modified Belleayre Resort at Catskill Park
 Wildacres Resort & The Highmount Spa Resort
 Town of Shandaken & Town of Middletown, New York
 Title:
 Site Details

Key Plan
 Revisions
 Project: 07074
 Date: 03/30/11
 Drawing: L-8.03